


PLANT OF DISTRIBUTION

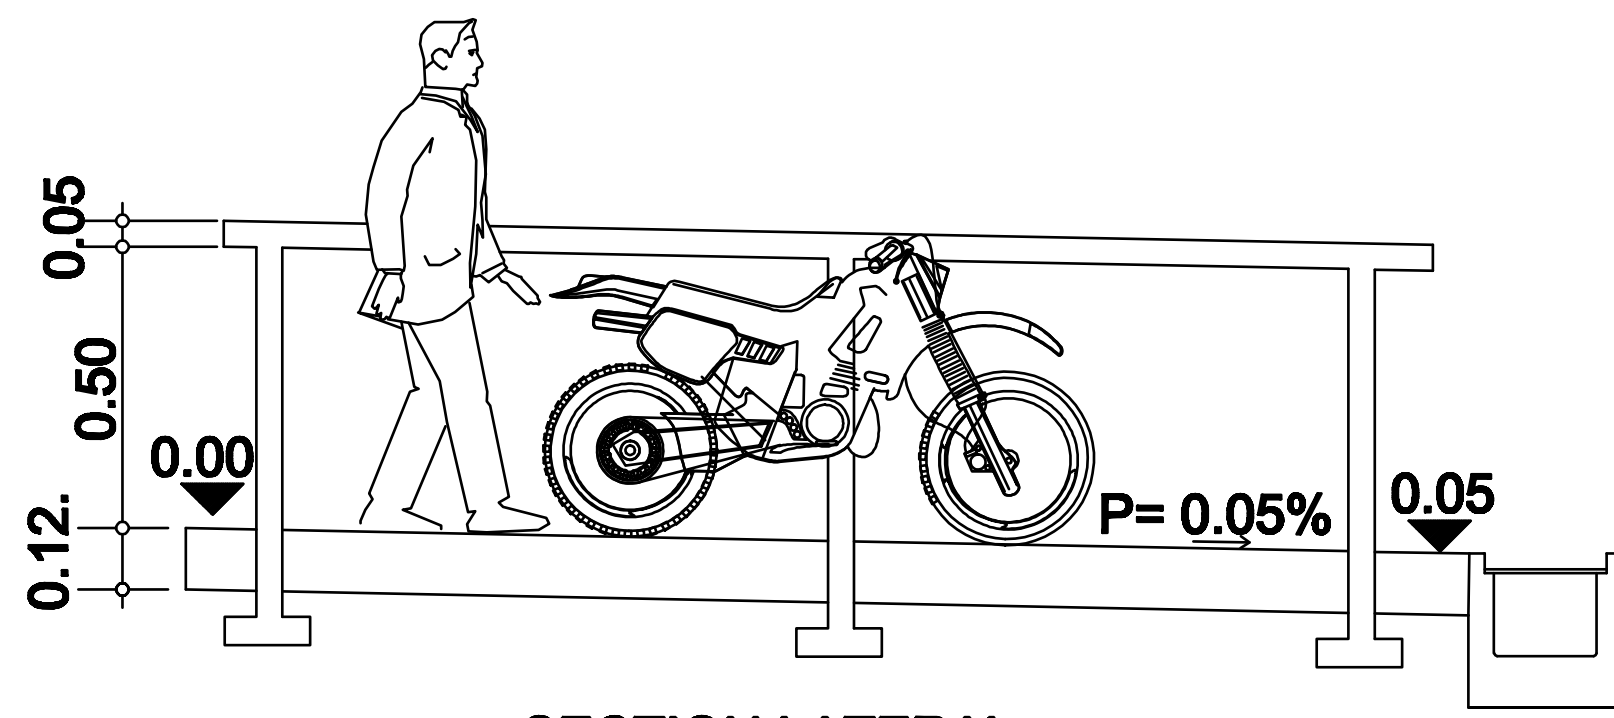

SECTION LATERAL

DRAINAGE CHANNEL WITH  
GRID IRON 1/4"

PROJECT:	WASHING STATIONS	VoBo.	
	DESIGN:	MDI. OVIDIO MORALES	REVIEW:
	PLAN:	PERMANENT CIRCUITS WITH MASORY WALLS	DATE: 15/10/2014
		SCALE: 1/175	

